


FOOTPATH

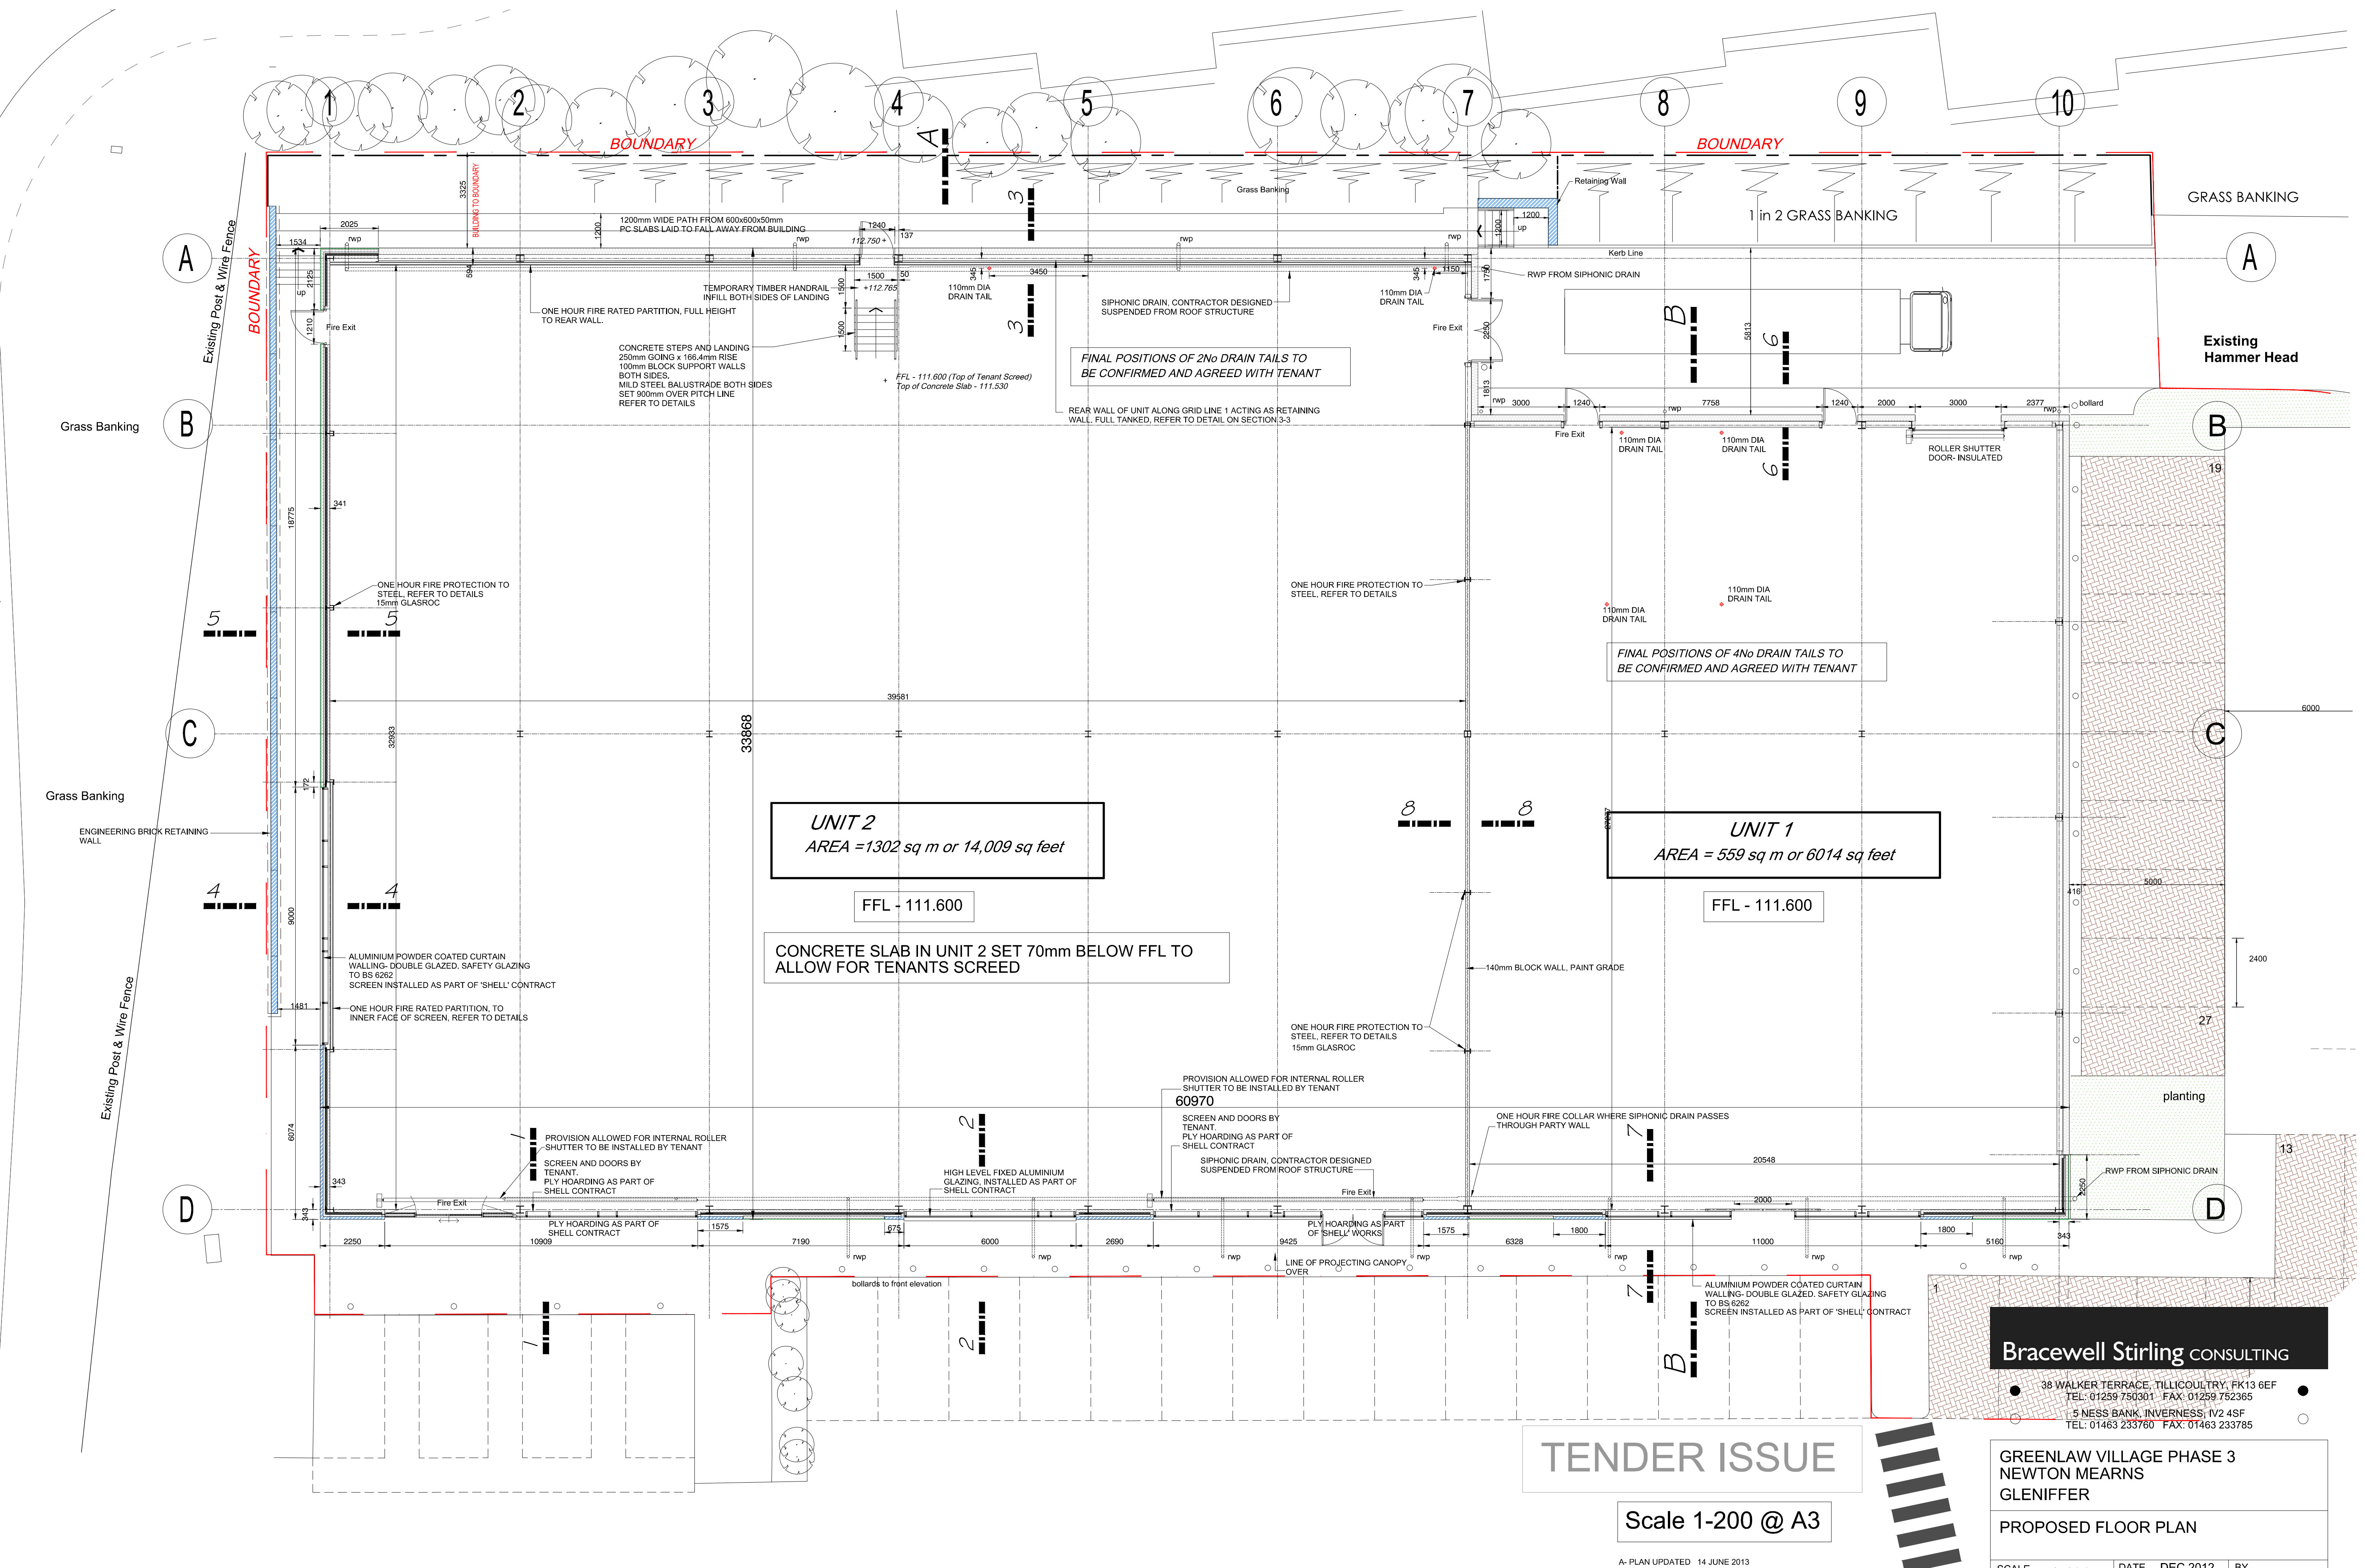

UNIT 2
 AREA = 1302 sq m or 14,009 sq feet

UNIT 1
 AREA = 559 sq m or 6014 sq feet

FFL - 111.600
 CONCRETE SLAB IN UNIT 2 SET 70mm BELOW FFL TO ALLOW FOR TENANTS SCREED

Bracewell Stirling CONSULTING
 38 WALKER TERRACE, TILLCOUNTRY, FK13 6EF
 TEL: 01259 750301 FAX: 01259 752365
 5 NESS BANK, INVERNESS, IV2 4SF
 TEL: 01463 233760 FAX: 01463 233785

TENDER ISSUE

Scale 1-200 @ A3

A- PLAN UPDATED 14 JUNE 2013

GREENLAW VILLAGE PHASE 3 NEWTON MEARNS GLENIFFER			
PROPOSED FLOOR PLAN			
SCALE	1-100	DATE	DEC 2012
DWG NO	3694 / 110	BY	DWG SIZE A1
		REV	A